

Project Description  
**ASIAN RESTAURANT**  
**VIDRIO**  
**RAILROAD AVE.**  
**& EAST 6TH STREET**  
**PITTSBURG, CALIFORNIA**


Owner / Applicant

COPYRIGHT ©2009 COLLABORATIVE DESIGN ARCHITECTS INC.  
NOTICE: THIS DRAWING IS THE PROPERTY OF COLLABORATIVE DESIGN ARCHITECTS INC. REPRODUCTIONS OR COPYING OF THIS DRAWING IN WHOLE OR IN PART, IS PROHIBITED.


**SUBMITTALS / REVISIONS**

MARK	DESCRIPTION	DATE
	May 20, 2010 Alternative 'a'	


KEY PLAN: NTS

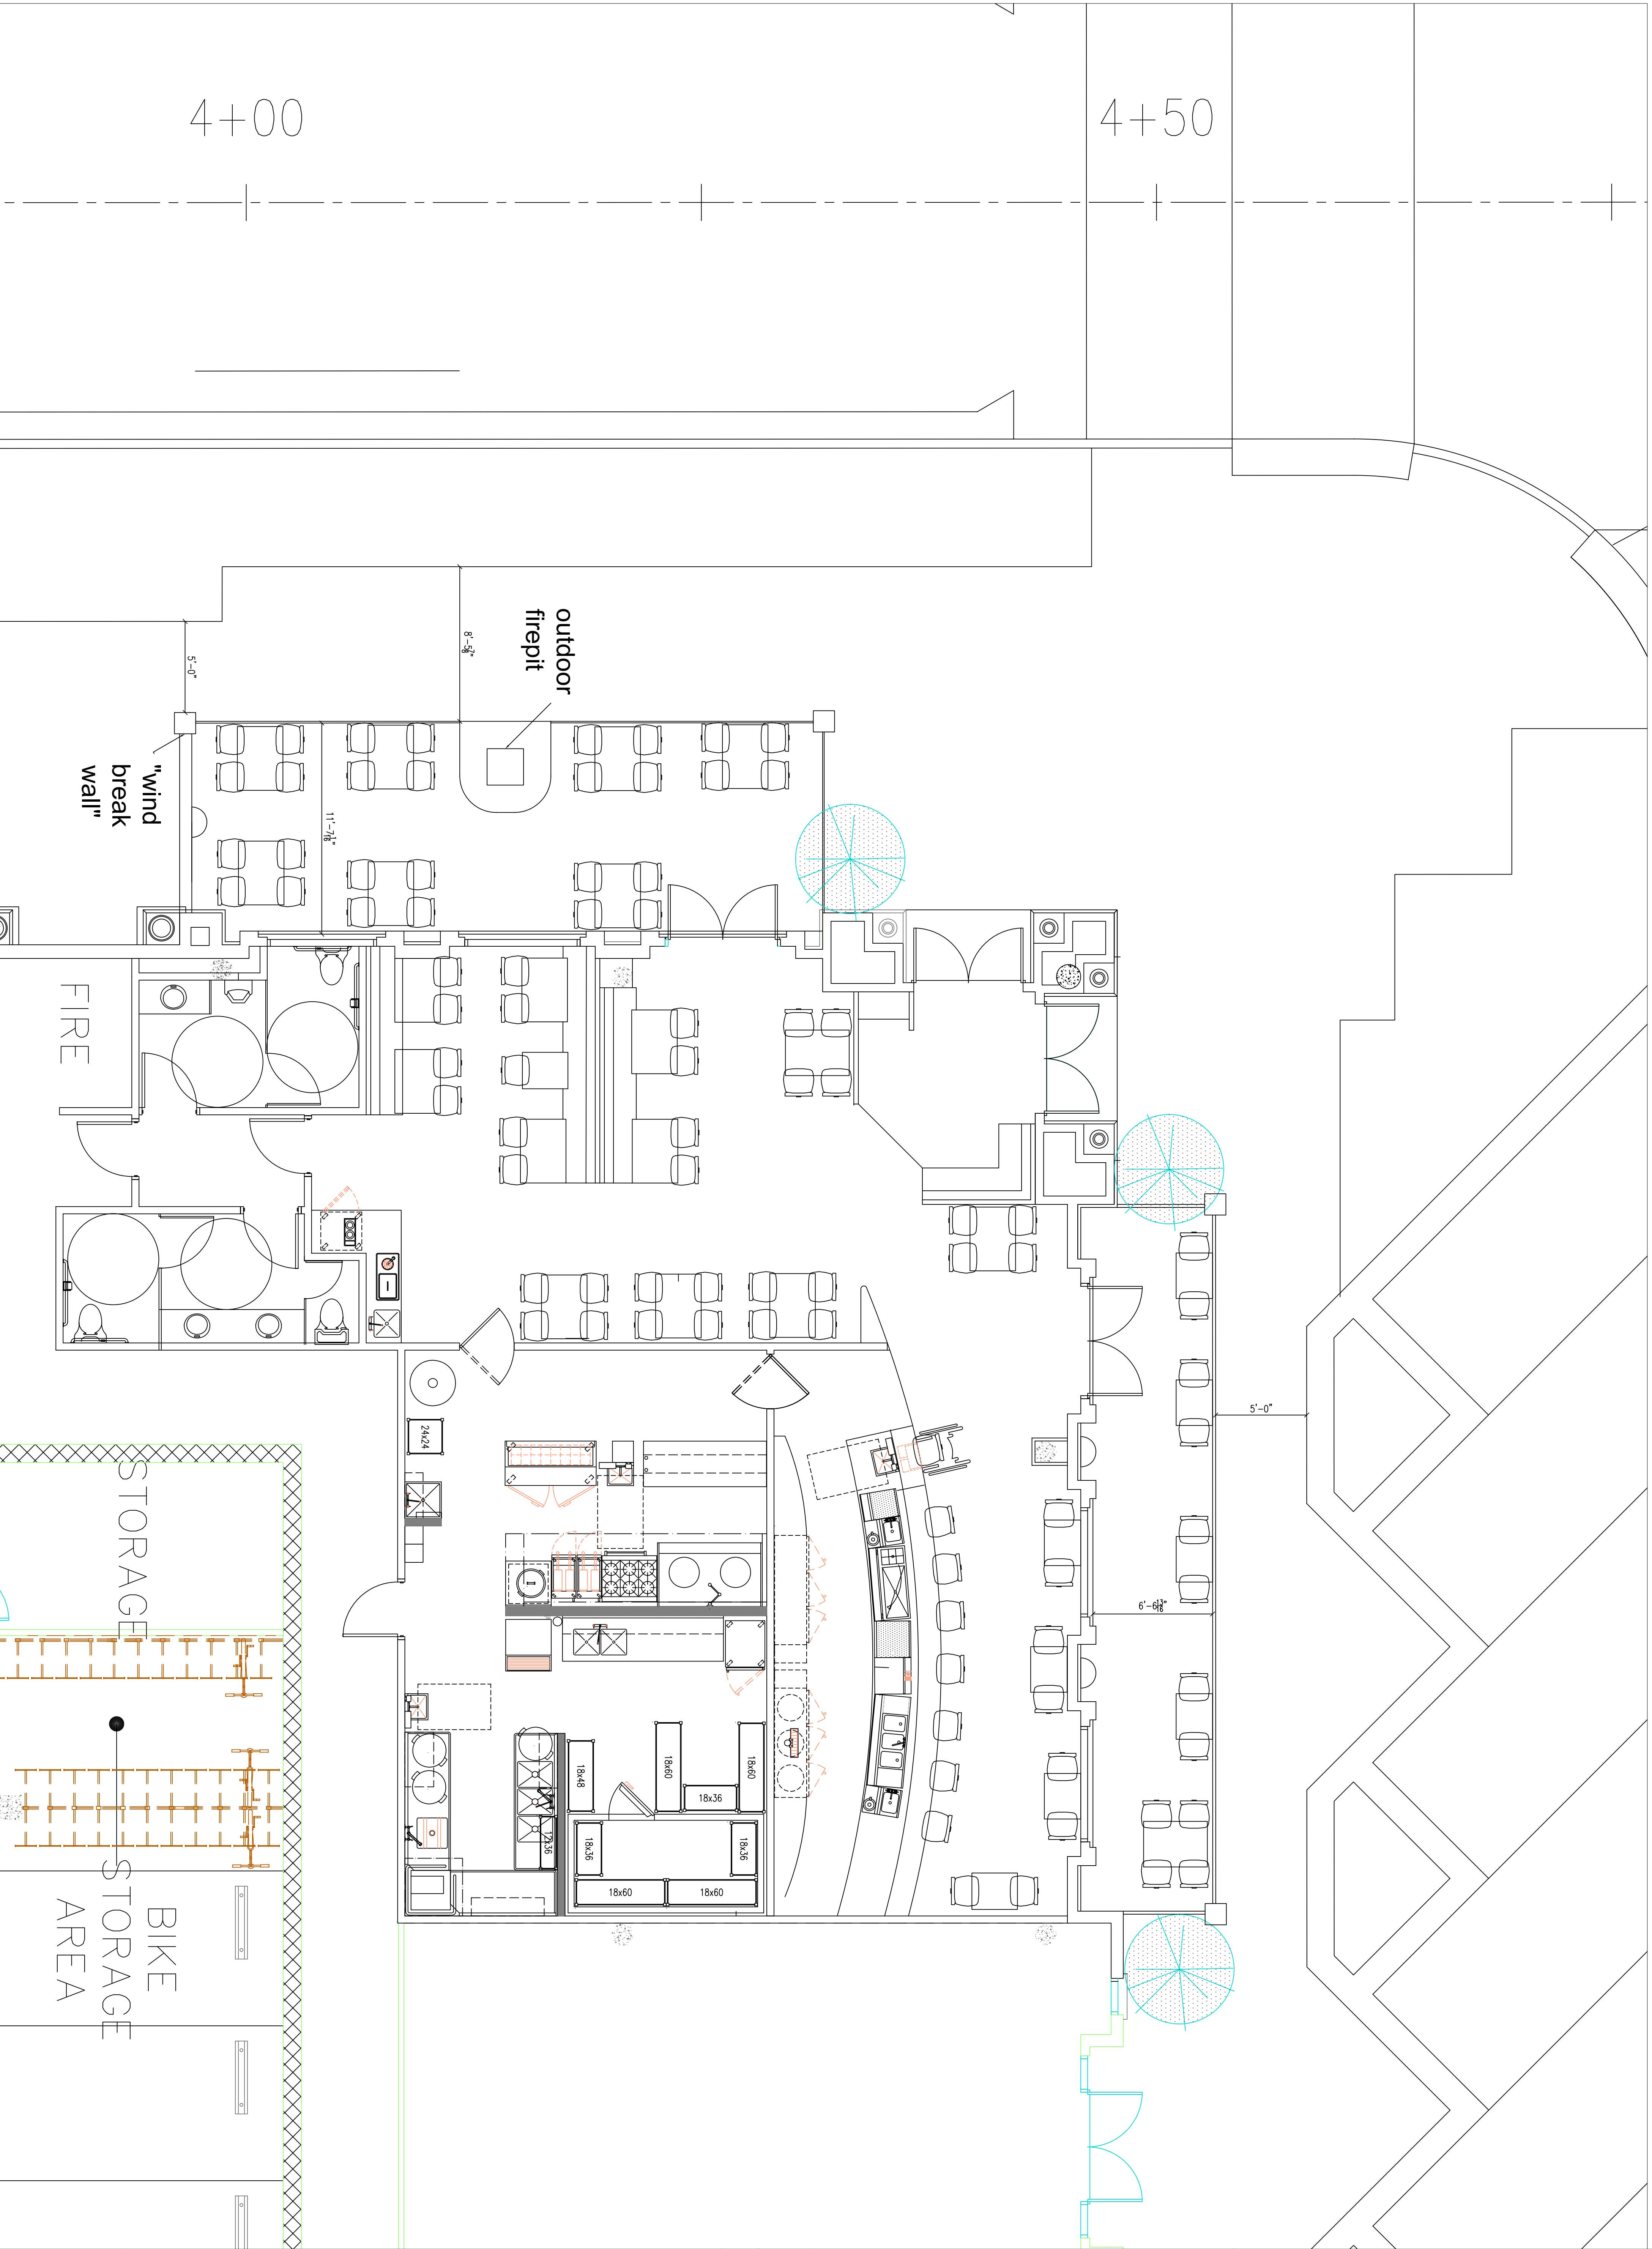

SHEET DESCRIPTION

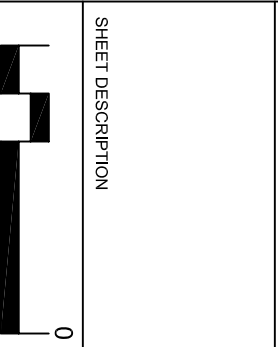SCALE:  AS NOTED

DRAWN: KJP-AB  
APPROVED: JRB  
DATE: 2/20/10  
PROJECT NO.:  
SHEET NO. **draft**

 NORTH